



Chipsmall Limited consists of a professional team with an average of over 10 year of expertise in the distribution of electronic components. Based in Hongkong, we have already established firm and mutual-benefit business relationships with customers from,Europe,America and south Asia,supplying obsolete and hard-to-find components to meet their specific needs.

With the principle of "Quality Parts,Customers Priority,Honest Operation,and Considerate Service",our business mainly focus on the distribution of electronic components. Line cards we deal with include Microchip,ALPS,ROHM,Xilinx,Pulse,ON,Everlight and Freescale. Main products comprise IC,Modules,Potentiometer,IC Socket,Relay,Connector.Our parts cover such applications as commercial,industrial, and automotives areas.

We are looking forward to setting up business relationship with you and hope to provide you with the best service and solution. Let us make a better world for our industry!



Contact us

Tel: +86-755-8981 8866 Fax: +86-755-8427 6832

Email & Skype: info@chipsmall.com Web: www.chipsmall.com

Address: A1208, Overseas Decoration Building, #122 Zhenhua RD., Futian, Shenzhen, China



THIS DRAWING IS UNPUBLISHED. RELEASED FOR PUBLICATION .- .
 © COPYRIGHT - ALL RIGHTS RESERVED.

LOC	DIST	REVISIONS					
J	ZDI	P	LTR	DESCRIPTION	DATE	DWN	APVD
				A3 REVISED PER ECO-11-005030	21MAR11	RK	HMR

注記


① 材料:ハウジング:ガラス入り熱可塑性ポリエステル樹脂(94V-0),色:黒

② ~~ハウジング全面にテフロン塗装のこと~~


NOTES

① MATERIAL:HOUSING:GLASS FILED THERMO PLASTIC ,POLYESTER(94V-0),COLOR:BLACK



② ~~TO COAT ALL SURFACE OF HOUSING WITH TEFLON~~

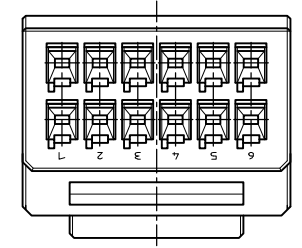


CIRCUIT NO.
回路番号

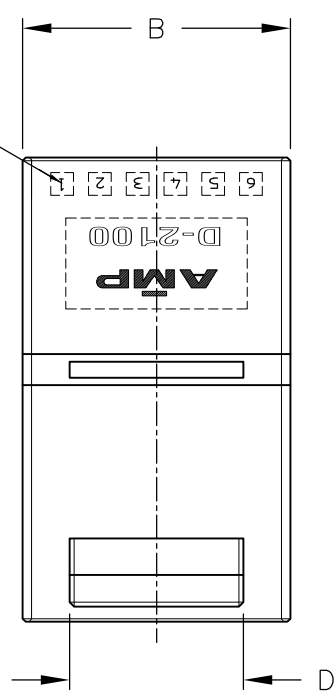

ROW ID MARK
列番号

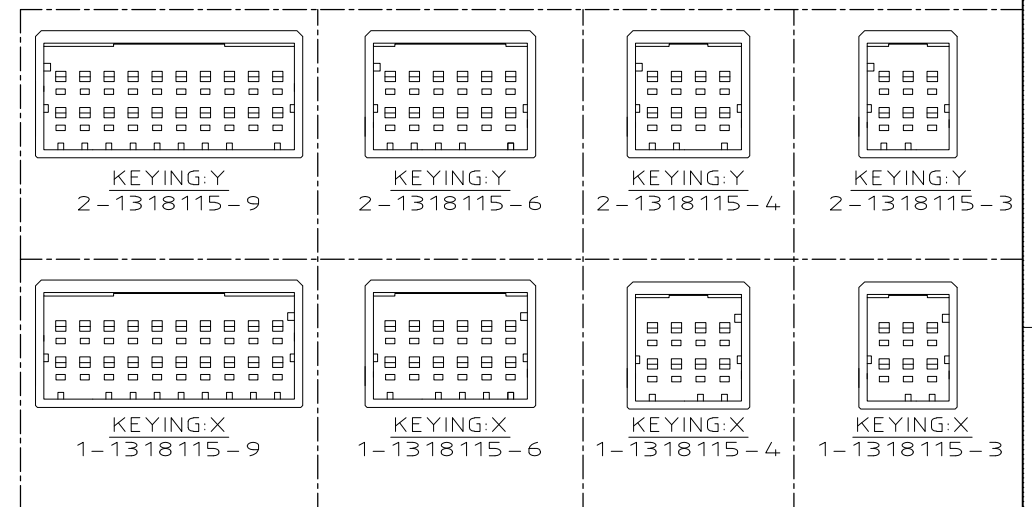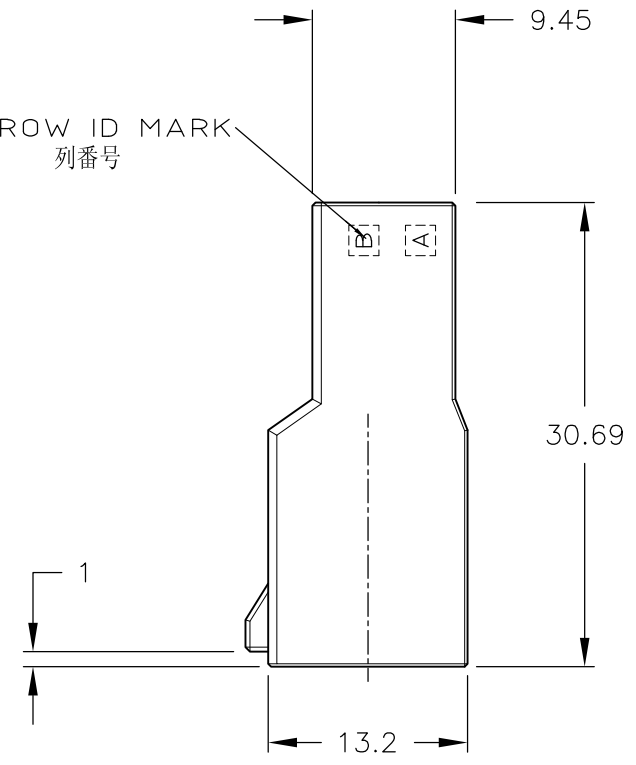

OBSOLETE	②	22.5	27.7	11.5	11.5	9	20	5-1318115-9
		22.5	27.7	11.5	11.5	9	20	2-1318115-9
		22.5	27.7	11.5	11.5	9	20	1-1318115-9
OBSOLETE	②	12.5	17.7	11.5	11.5	5	12	5-1318115-6
		12.5	17.7	11.5	11.5	5	12	2-1318115-6
		12.5	17.7	11.5	11.5	5	12	1-1318115-6
OBSOLETE	②	7.5	12.7	4	4	3	8	5-1318115-4
		7.5	12.7	4	4	3	8	2-1318115-4
		7.5	12.7	4	4	3	8	1-1318115-4
OBSOLETE	②	5	10.2	4	4	2	6	5-1318115-3
		5	10.2	4	4	2	6	2-1318115-3
		5	10.2	4	4	2	6	1-1318115-3
	FINISH	A	B	C	D	N	POS	P/N

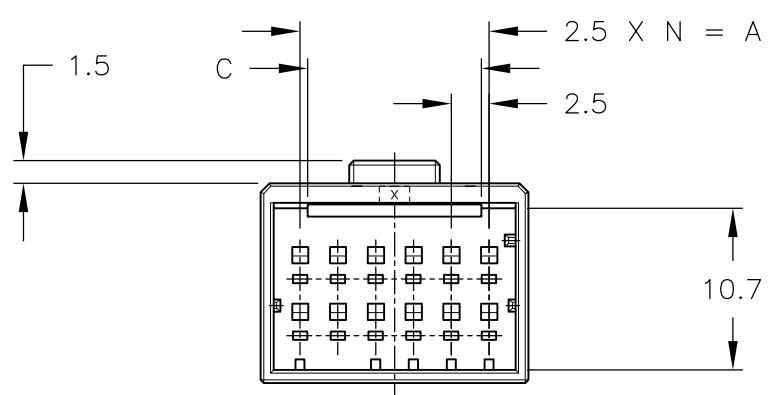

DWN K.IKEDA 7/DEC/'98		TE Connectivity	
CHK N.MATSUBARA 7/DEC/'98			
APVD I.HASEGAWA 7/DEC/'98		NAME 2列タブハウジング	
PRODUCT SPEC 108-5619		フリーハンギングタイプ	
APPLICATION SPEC 114-5258		DOUBLE ROW TAB HSG (FREE HANGING)	
WEIGHT T1		<DYNAMIC D-2100D>	
MATERIAL ①		SIZE A3	CAGE CODE 00779
FINISH 仕上		DRAWING NO. ① 1318115	
DIMENSIONS: 単位 耗 mm		RESTRICTED TO -	
TOLERANCES UNLESS OTHERWISE SPECIFIED		SCALE 2-1	
一般公差 10: ±0.3		SHEET 1 OF 1	
30: >10: ±0.35		REV A3	
100: >30: ±0.4			
ANGLE: ±3'			
CUSTOMER DRAWING		顧客用図面	