



Chipsmall Limited consists of a professional team with an average of over 10 year of expertise in the distribution of electronic components. Based in Hongkong, we have already established firm and mutual-benefit business relationships with customers from,Europe,America and south Asia,supplying obsolete and hard-to-find components to meet their specific needs.

With the principle of "Quality Parts,Customers Priority,Honest Operation,and Considerate Service",our business mainly focus on the distribution of electronic components. Line cards we deal with include Microchip,ALPS,ROHM,Xilinx,Pulse,ON,Everlight and Freescale. Main products comprise IC,Modules,Potentiometer,IC Socket,Relay,Connector.Our parts cover such applications as commercial,industrial, and automotives areas.

We are looking forward to setting up business relationship with you and hope to provide you with the best service and solution. Let us make a better world for our industry!



## Contact us

Tel: +86-755-8981 8866 Fax: +86-755-8427 6832



Email & Skype: info@chipsmall.com Web: www.chipsmall.com

Address: A1208, Overseas Decoration Building, #122 Zhenhua RD., Futian, Shenzhen, China



THIS DRAWING IS UNPUBLISHED. RELEASED FOR PUBLICATION  
 © COPYRIGHT - By - ALL RIGHTS RESERVED.


LOC	DIST	REVISIONS			
P	LTR	DESCRIPTION	DATE	DWN	APVD
GP	00	U	REVISED PER ECO-17-001577	06022017	MY DZ

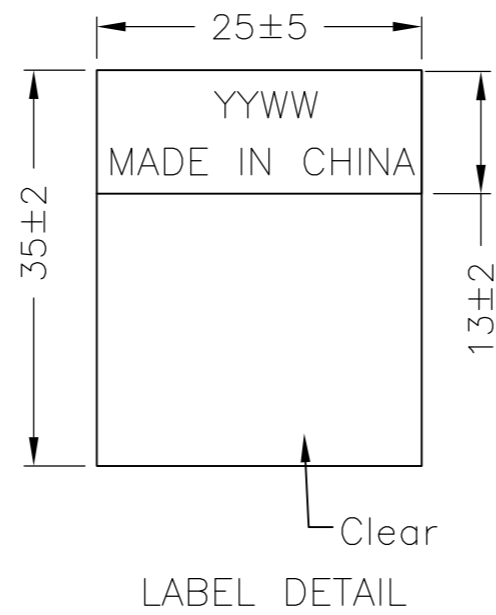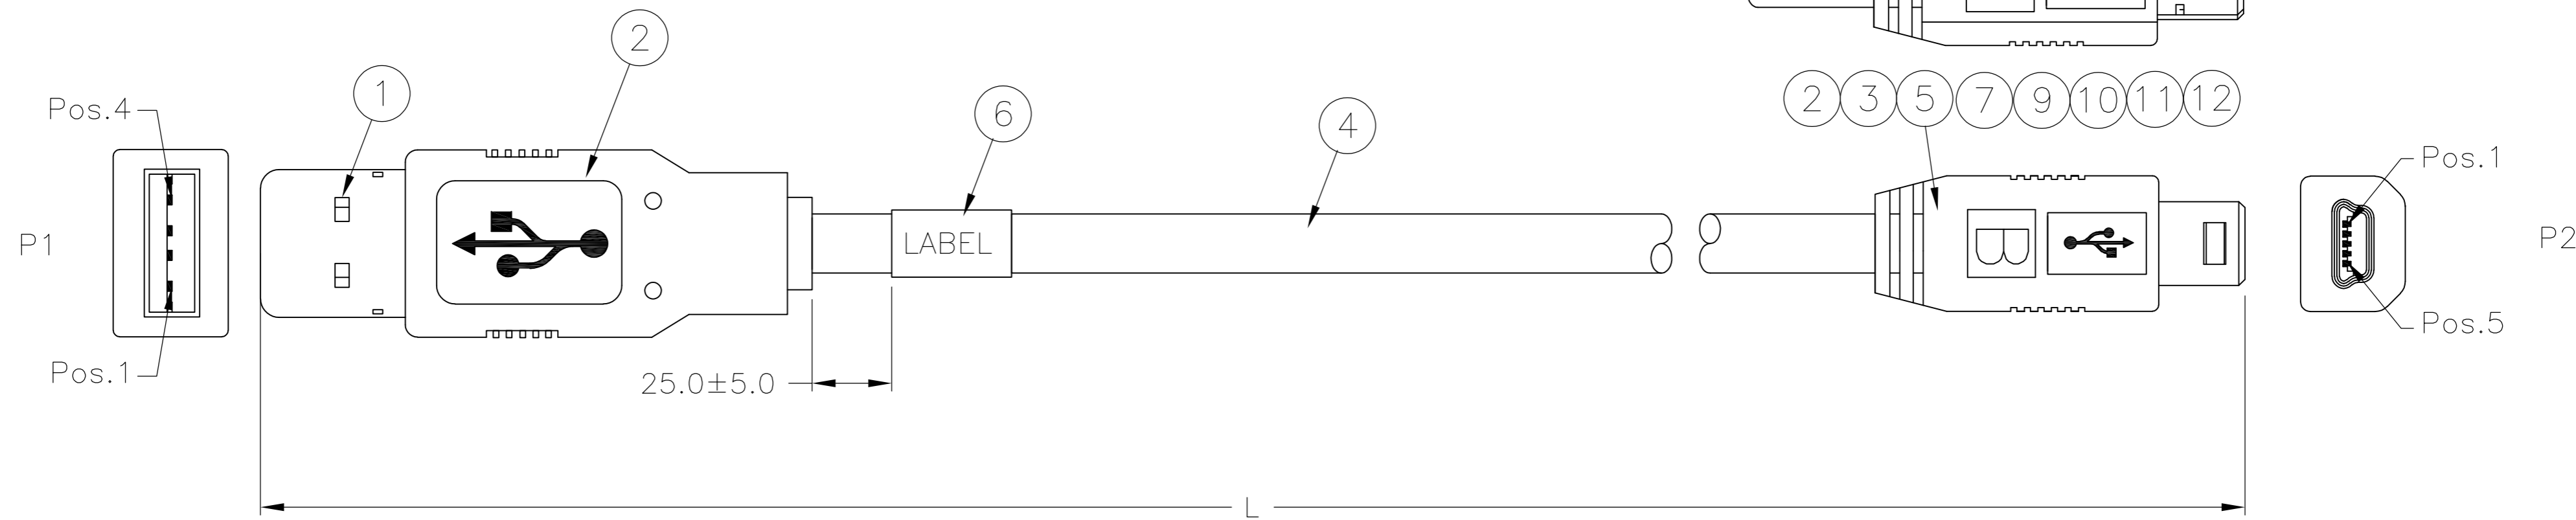

NOTES:

- 100% ELECTRICAL TEST.
- PACKAGE: 1PCS/PE BAG.
- PRODUCT AND PROCESSING MUST MEET REQUIREMENTS OF TEC-138-702.

PIN ASSIGNMENT :

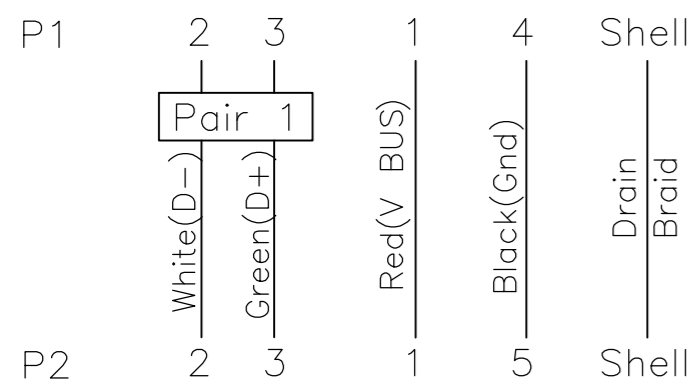

PART NO.	LENGTH(L)	CABLE AWG	CABLE O.D. ( REF )
<del>1496476-1</del>	<del>1000<sup>+0</sup><sub>-30</sub> MM</del>	<del>1P*28AWG+2C*26AWG</del>	<del>4.2 mm</del>
1496476-2	1500 <sup>+0</sup> <sub>-30</sub> MM	1P*28AWG+2C*24AWG	4.5 mm
1496476-3	2000 <sup>+0</sup> <sub>-30</sub> MM	1P*28AWG+2C*24AWG	4.5 mm
1496476-4	3000 <sup>+0</sup> <sub>-50</sub> MM	1P*25AWG+2C*22AWG	5.2 mm
1496476-5	5000 <sup>+0</sup> <sub>-50</sub> MM	1P*25AWG+2C*20AWG	5.2 mm
1496476-6	305 <sup>+0</sup> <sub>-30</sub> MM	1P*28AWG+2C*28AWG	3.5 mm

-	-	-	-	AR	AR	MR	UL TAPE, W: 9MM, COLOR: BLACK	12
1	-	-	-	-	-	PC	CONNECTOR,MINI USB B TYPE	11
-	-	-	1	1	1	PC	CONNECTOR,MINI USB B TYPE	10
AR	AR	AR	AR	AR	AR	MR	Heat Shrink Tubing 1.0MM BLACK	9
AR	AR	AR	AR	AR	AR	MR	Copper Foil, W: 5.0MM	8
-	AR	AR	-	-	-	MR	Heat Shrink Tubing, 1.5mm, Color: Black	7
-	-	-	-	-	AR	MR	PVC TUBE, ID: 1.5MM, COLOR: BLACK	7
AR	-	-	AR	AR	-	MR	Heat Shrink Tubing, 1.0mm, Color: Black	7
1	1	1	1	1	1	PC	LABEL , 25*35mm.	6
AR	AR	AR	AR	AR	AR	MR	Copper Foil, W: 10.0MM.	5
AR	AR	AR	AR	AR	AR	MR	USB 2.0 Cable, 1P(Signal)+2C(Power)+Al/Mylar +Drain+Braid, Color: Black.	4
-	1	1	-	-	-	PC	Mini USB, B PLUG, SOLDER TYPE	3
AR	AR	AR	AR	AR	AR	KG	Overmolded PVC,Color: Black(BK01).Shore A 80±5	2
1	1	1	1	1	1	PC	USB A Type Solder Contacts: Gold Plated 30U" Shell: Nickel Plated, Insulation: White	1
-6	-5	-4	-3	-2	-1	U/M	DESCRIPTION	ITEM

THIS DRAWING IS A CONTROLLED DOCUMENT.

DWN	BOVEY LIU	28/JUN/01
CHK	BEVIN	28/JUN/01
APVD	MARK	28/JUN/01

TE Connectivity

CABLE ASSY, MINI USB B TYPE TO USB A TYPE

SCALE: N.T.S. SHEET 1 OF 1 REV U