



Chipsmall Limited consists of a professional team with an average of over 10 year of expertise in the distribution of electronic components. Based in Hongkong, we have already established firm and mutual-benefit business relationships with customers from,Europe,America and south Asia,supplying obsolete and hard-to-find components to meet their specific needs.

With the principle of “Quality Parts,Customers Priority,Honest Operation,and Considerate Service”,our business mainly focus on the distribution of electronic components. Line cards we deal with include Microchip,ALPS,ROHM,Xilinx,Pulse,ON,Everlight and Freescale. Main products comprise IC,Modules,Potentiometer,IC Socket,Relay,Connector.Our parts cover such applications as commercial,industrial, and automotives areas.

We are looking forward to setting up business relationship with you and hope to provide you with the best service and solution. Let us make a better world for our industry!



Contact us

Tel: +86-755-8981 8866 Fax: +86-755-8427 6832




Email & Skype: info@chipsmall.com Web: www.chipsmall.com

Address: A1208, Overseas Decoration Building, #122 Zhenhua RD., Futian, Shenzhen, China



THIS DRAWING IS UNPUBLISHED. RELEASED FOR PUBLICATION
 © COPYRIGHT - By Tyco Electronics Japan G.K. ALL RIGHTS RESERVED.

LOC	DIST	REVISIONS					
		P	LTR	DESCRIPTION	DATE	DWN	APVD
J	-		C9	REVISED	11NOV2014	K.T	N.Y

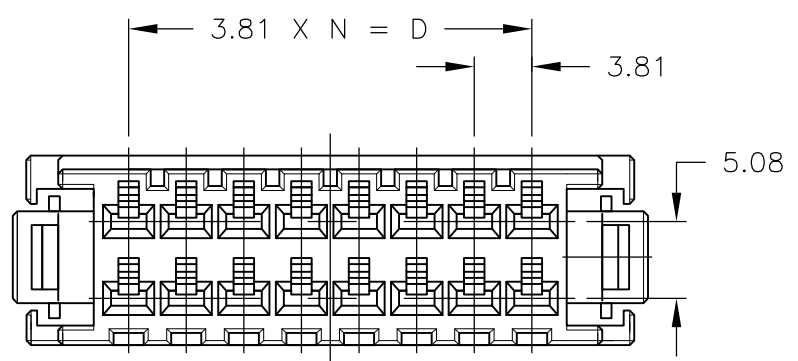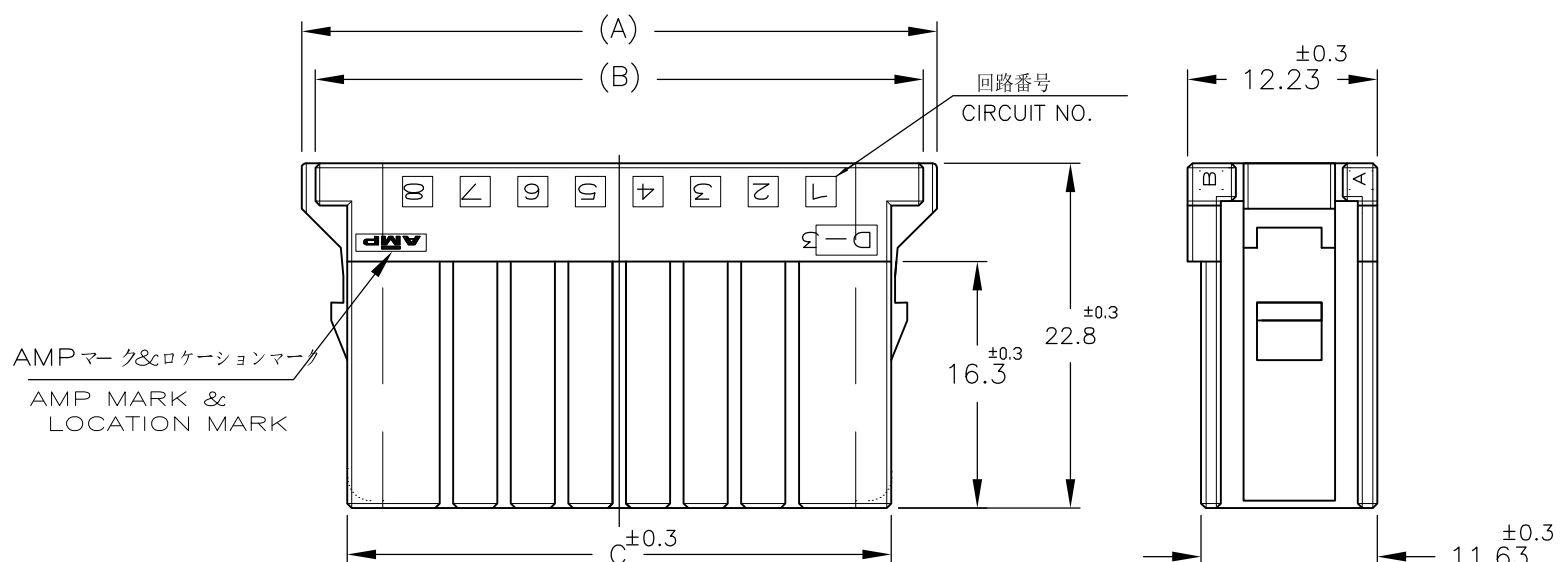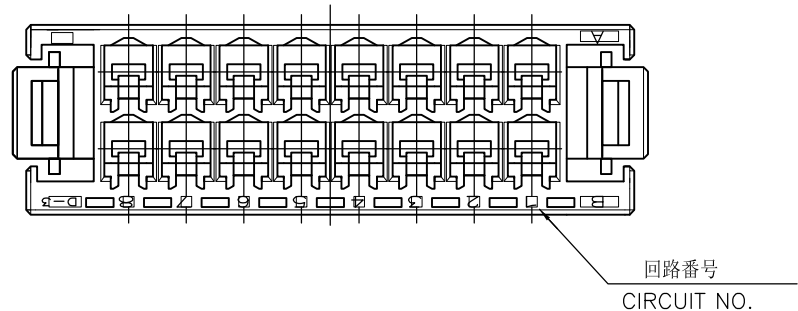

NOTE
 1 MATERIAL:GLASS FIELD THERMO PLASTIC,POLYESTER
 COLOR;BLACK
~~2 TO COAT ALL SURFACE OF HOUSING WITH TEFLON~~
 3 THE SHAPE,SIZE AND POSITION OFTHE CHARACTER
 SHOW THE OUTLINE THEY DON'T SHOW DETAILS

注記
 1 材料: ガラス入り熱可塑性ポリエステル樹脂
 色: 黒色
~~2 ハウジング全面にテフロン塗装のこと~~
 3 文字の形状、大きさ、および位置については、大略を示すものであり、
 詳細を示すものではありません。

OBSOLETE	FINISH	POS.	DIMENSION	A	B	C	D	N	PART NUMBER
		20 POS.		51.03	47.83	43.37	34.29	9	178289-8
		16 POS.							5=178289=7
		16 POS.							178289-7
		12 POS.		35.79	32.59	28.13	19.05	5	178289-6
		10 POS.		31.98	28.78	24.32	15.24	4	5=178289=5
		10 POS.		31.98	28.78	24.32	15.24	4	178289-5
		8 POS.		28.17	24.97	20.51	11.43	3	178289-4
		6 POS.		24.36	21.16	16.70	7.62	2	5=178289=3
		6 POS.		24.36	21.16	16.70	7.62	2	178289-3

THIS DRAWING IS A CONTROLLED DOCUMENT.

DWN N.MATSUBARA 09JUL1991
 CHK H.OBATA 24FEB1992
 APVD S.MANABE 04MAR1992

STE TE Connectivity

NAME: REC HSG FOR DYNAMIC DPUBLE ROW
 DYNAMIC D-3100 REC HSG

PRODUCT SPEC: -
 APPLICATION SPEC: -
 MATERIAL: SEE NOTE
 FINISH: -

SIZE: A3 CAGE CODE: 00779 DRAWING NO: C-178289 RESTRICTED TO: -

CUSTOMER DRAWING SCALE: 2:1 SHEET: 1 OF 2 REV: C9




THIS DRAWING IS UNPUBLISHED.

RELEASED FOR PUBLICATION


© COPYRIGHT - By Tyco Electronics Japan G.K.

ALL RIGHTS RESERVED.

LOC	DIST	REVISIONS					
		P	LTR	DESCRIPTION	DATE	DWN	APVD
J	-	-	-	SEE SHEET 1	-	-	-

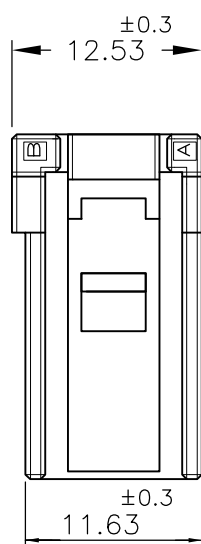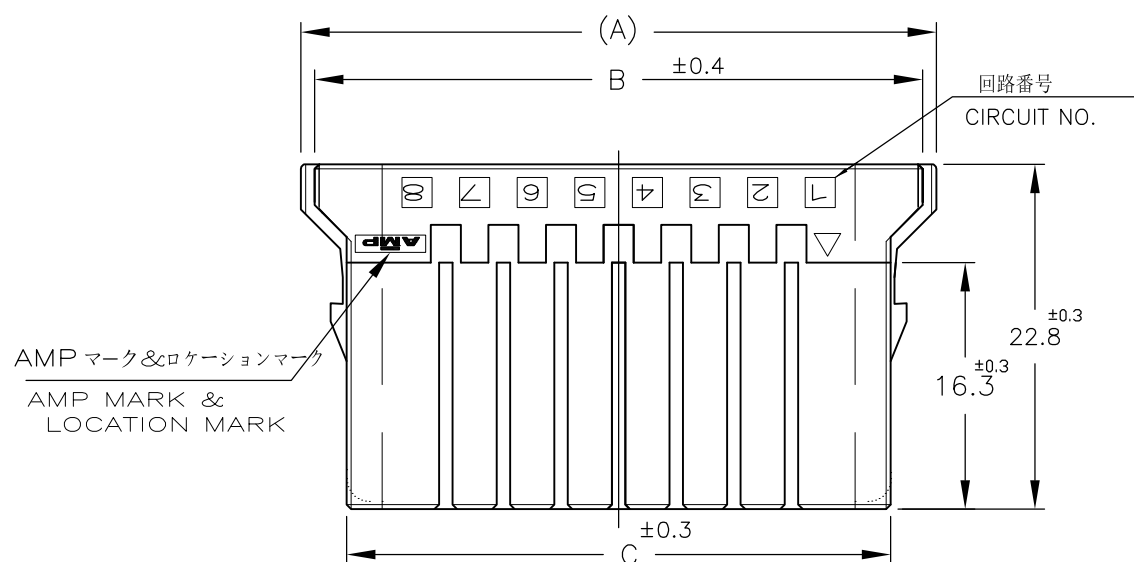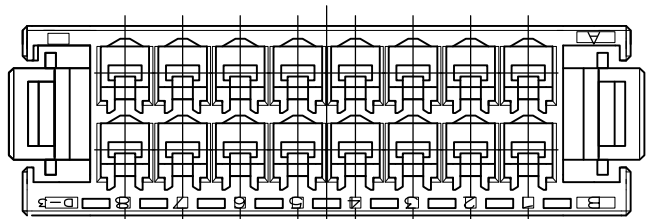

NOTE:SEE SHEET 1 OF 2

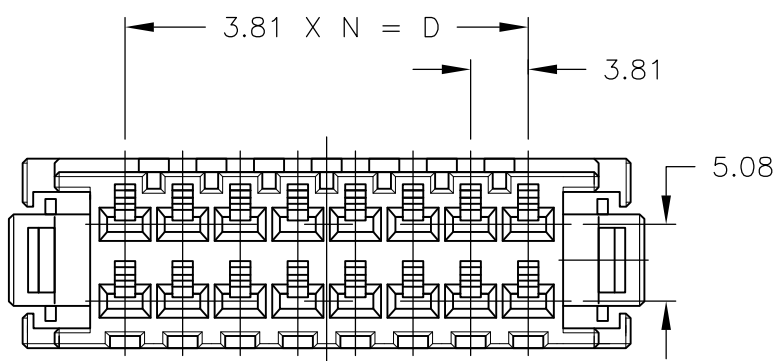

OBSOLETE										5-178289-7
		16POS	42.71	40.21	35.97	26.67	7			178289-7
		FINISH	POS.	DIMENSION	A	B	C	D	N	PART NUMBER

THIS DRAWING IS A CONTROLLED DOCUMENT.		DWN	N.MATSUBARA	09JUL1991	TE Connectivity REC HSG FOR DYNAMIC DPUBLE ROW DYNAMIC D-3100 REC HSG							
DIMENSIONS: mm		CHK	H.OBATA	24FEB1992								
		APVD	S.MANABE	04MAR1992								
TOLERANCES UNLESS OTHERWISE SPECIFIED: 0 PLC ± 10 > : ±0.2 1 PLC ± < 30 : ±0.25 2 PLC ± 30 < 100 : ±0.3 3 PLC ± 4 PLC ANGLES ± 3° FINISH -		NAME										
MATERIAL	SEE NOTE	PRODUCT SPEC			APPLICATION SPEC			SIZE	CAGE CODE	DRAWING NO	RESTRICTED TO	
		WEIGHT			A300779		C-178289					
CUSTOMER DRAWING					SCALE	2:1		SHEET	2 OF 2		REV	C9