



Chipsmall Limited consists of a professional team with an average of over 10 year of expertise in the distribution of electronic components. Based in Hongkong, we have already established firm and mutual-benefit business relationships with customers from,Europe,America and south Asia,supplying obsolete and hard-to-find components to meet their specific needs.

With the principle of "Quality Parts,Customers Priority,Honest Operation,and Considerate Service",our business mainly focus on the distribution of electronic components. Line cards we deal with include Microchip,ALPS,ROHM,Xilinx,Pulse,ON,Everlight and Freescale. Main products comprise IC,Modules,Potentiometer,IC Socket,Relay,Connector.Our parts cover such applications as commercial,industrial, and automotives areas.

We are looking forward to setting up business relationship with you and hope to provide you with the best service and solution. Let us make a better world for our industry!



## Contact us

Tel: +86-755-8981 8866 Fax: +86-755-8427 6832

Email & Skype: info@chipsmall.com Web: www.chipsmall.com

Address: A1208, Overseas Decoration Building, #122 Zhenhua RD., Futian, Shenzhen, China



THIS DRAWING IS UNPUBLISHED.

RELEASED FOR PUBLICATION

2003




© COPYRIGHT 2003

ALL RIGHTS RESERVED.

LOC IR DIST -


REVISIONS

P	LTR	DESCRIPTION	DATE	DWN	APVD
	AL	REDRAWN AND UPDATED, ECR-06-009404	02 MAY 2006	HY	GT
	AL1	REVISED PER ECO-09-026346	26NOV09	KK	AEG
	AL2	ECR-10-022530	14JUN11	KK	HMR
	AL3	PN 2-180906-0 RE-ACTIVATED	05MAR2012	PKS	RRP

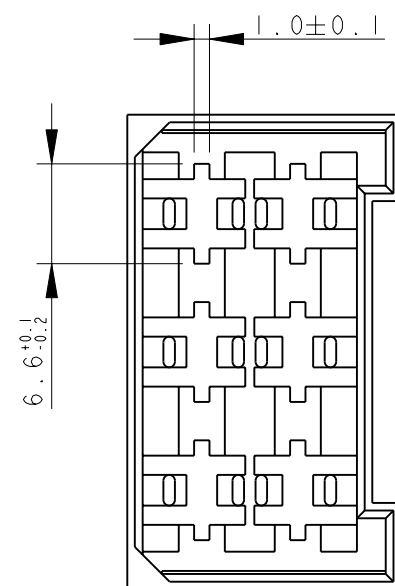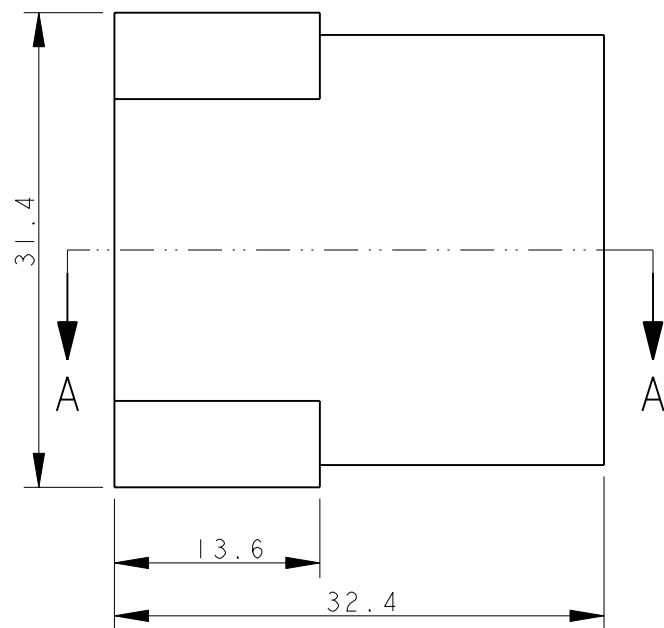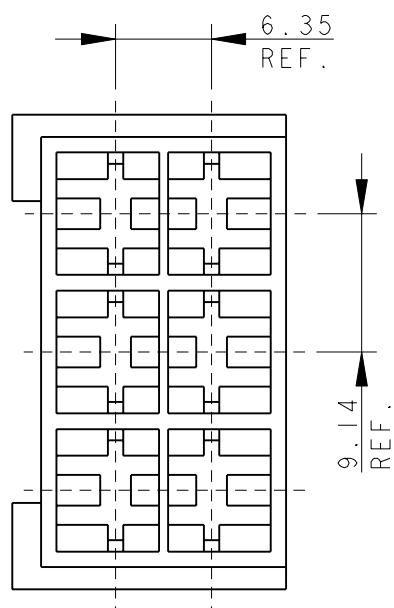


- ① PA 6.6 UNFILLED, UL 94-V2
- ② PA 6.6 UNFILLED UL 94 V0 & ACCORDING TO IEC 60335-1 NORM.
- ③ PA 6.6 20% GLASS FIBER FILLED, TECHNYL A 216 V20.
- ④ OBSOLETE PARTS: OBSOLETE CIS STREAMLINING PER D.RENAUD/D.SINISI

SECTION A - A

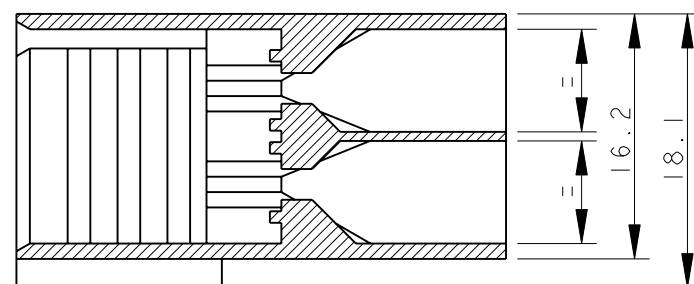


NOTE	COLOUR	MATERIAL	TE P/N	REV
④ OBSOLETE	NATURAL	①	<del>4-180906-0</del>	AK
	NATURAL	③	3-180906-0	AK
	NATURAL	②	2-180906-0	AL
	ORANGE		<del>0-180906-9</del>	AK
④ OBSOLETE	VIOLET		<del>0-180906-8</del>	AK
	BROWN		<del>0-180906-6</del>	AK
	BLACK		0-180906-5	AK
④ OBSOLETE	YELLOW	①	<del>0-180906-4</del>	AK
	BLUE		0-180906-3	AK
	GREEN		0-180906-2	AK
	RED		0-180906-1	AK
	NATURAL		0-180906-0	AK

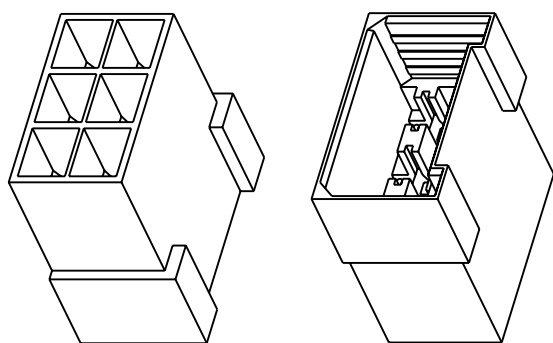

SCALE 1:1

THIS DRAWING IS A CONTROLLED DOCUMENT.

DIMENSIONS: mm

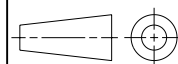

TOLERANCES UNLESS OTHERWISE SPECIFIED:

0 PLC	±
1 PLC	±0.3
2 PLC	±
3 PLC	±
4 PLC	±
ANGLES	±2°
FINISH	-

MATERIAL SEE TABLE

DWN H. YAALI 18APR2006

CHK H. YAALI

APVD G. TURCO

PRODUCT SPEC 108-20020

APPLICATION SPEC -

WEIGHT -

CUSTOMER DRAWING



NAME  
**FASTIN-FASTON Connector, 6.3 mm series TAB HOUSING 6 WAY**

SIZE A3 CAGE CODE - DRAWING NO C-180906 RESTRICTED TO -

SCALE 2:1 SHEET 1 OF 1 REV AL3