



Chipsmall Limited consists of a professional team with an average of over 10 year of expertise in the distribution of electronic components. Based in Hongkong, we have already established firm and mutual-benefit business relationships with customers from,Europe,America and south Asia,supplying obsolete and hard-to-find components to meet their specific needs.

With the principle of “Quality Parts,Customers Priority,Honest Operation,and Considerate Service”,our business mainly focus on the distribution of electronic components. Line cards we deal with include Microchip,ALPS,ROHM,Xilinx,Pulse,ON,Everlight and Freescale. Main products comprise IC,Modules,Potentiometer,IC Socket,Relay,Connector.Our parts cover such applications as commercial,industrial, and automotives areas.

We are looking forward to setting up business relationship with you and hope to provide you with the best service and solution. Let us make a better world for our industry!



## Contact us

Tel: +86-755-8981 8866 Fax: +86-755-8427 6832

Email & Skype: info@chipsmall.com Web: www.chipsmall.com

Address: A1208, Overseas Decoration Building, #122 Zhenhua RD., Futian, Shenzhen, China




DRAWING MADE IN THIRD ANGLE PROJECTION

© COPYRIGHT 1977 BY AMP INCORPORATED, HARRISBURG, PA.  
 ALL INTERNATIONAL RIGHTS RESERVED. AMP INCORPORATED PRODUCTS  
 COVERED BY U. S. AND FOREIGN PATENTS AND/OR PATENTS PENDING.

3 207438-2 1. AS SHOWN.  
 207438-3 1. SAME AS -2 EXCEPT:  
 207438-5 2. LOOSE PIECE

~~DISCREPANCY EXCEPT:~~  
 DISCREPANCY

REVISIONS		DATE	APPROVED
P. F. ZONE	LTR		
	G	23-87	RG AT
	H	5-3-93	RK

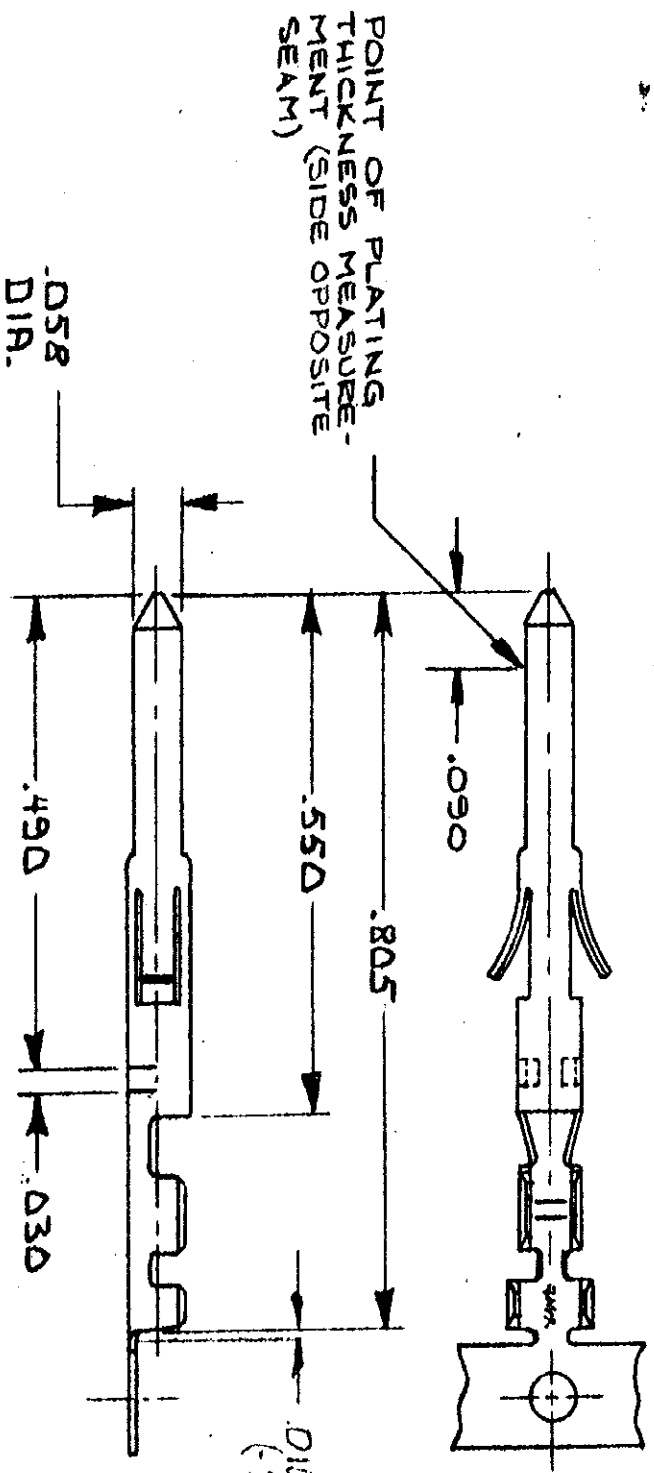

3 -8 1. SAME AS -2 EXCEPT;  
 2. GOLD FLASH / III. PLATED.  
 -9 1. SAME AS -8 EXCEPT;  
 2. LOOSE PIECE.  
 DID MAX CUTOFF (-3-5, -7 & -9 ONLY)

~~DISCREPANCY EXCEPT:~~  
 DISCREPANCY  
 OBSOLETE EXCEPT:  
 2. LOOSE PIECE.

1. WIRE RANGE = 22-28.
2. INSULATION RANGE = .036 - .054 D/A.
3. REVERSE REELED FOR MINI-APPLICATOR.

UNLESS OTHERWISE SPECIFIED DIMENSIONS ARE IN INCHES. TOLERANCES ON: DECIMALS ± .005 ANGLES ± .1°		CONTRACT NO. DR 3-2-77	
MATERIAL BRASS		CHK. G. WILK	
FINISH: TIN PLATE		APPROV. WILK 3/2/77	
DESIGN APPRO. [Signature]		OTHER APPRO.	
NAME CONTRACT, PIN		AMP INCORPORATED Harrisburg, Pa.	
SIZE B	CODE IDENT. NO. 00729	DRAWING NO. 207438	PART NO.
SCALE 1/25	SHEET 1 OF 1		

AMP 1470-15 (7-73)

CUSTOMER DRAWING