

Chipsmall Limited consists of a professional team with an average of over 10 year of expertise in the distribution of electronic components. Based in Hongkong, we have already established firm and mutual-benefit business relationships with customers from, Europe, America and south Asia, supplying obsolete and hard-to-find components to meet their specific needs.

With the principle of "Quality Parts, Customers Priority, Honest Operation, and Considerate Service", our business mainly focus on the distribution of electronic components. Line cards we deal with include Microchip, ALPS, ROHM, Xilinx, Pulse, ON, Everlight and Freescale. Main products comprise IC, Modules, Potentiometer, IC Socket, Relay, Connector. Our parts cover such applications as commercial, industrial, and automotives areas.

We are looking forward to setting up business relationship with you and hope to provide you with the best service and solution. Let us make a better world for our industry!



## Contact us

Tel: +86-755-8981 8866 Fax: +86-755-8427 6832


Email & Skype: info@chipsmall.com Web: www.chipsmall.com


Address: A1208, Overseas Decoration Building, #122 Zhenhua RD., Futian, Shenzhen, China








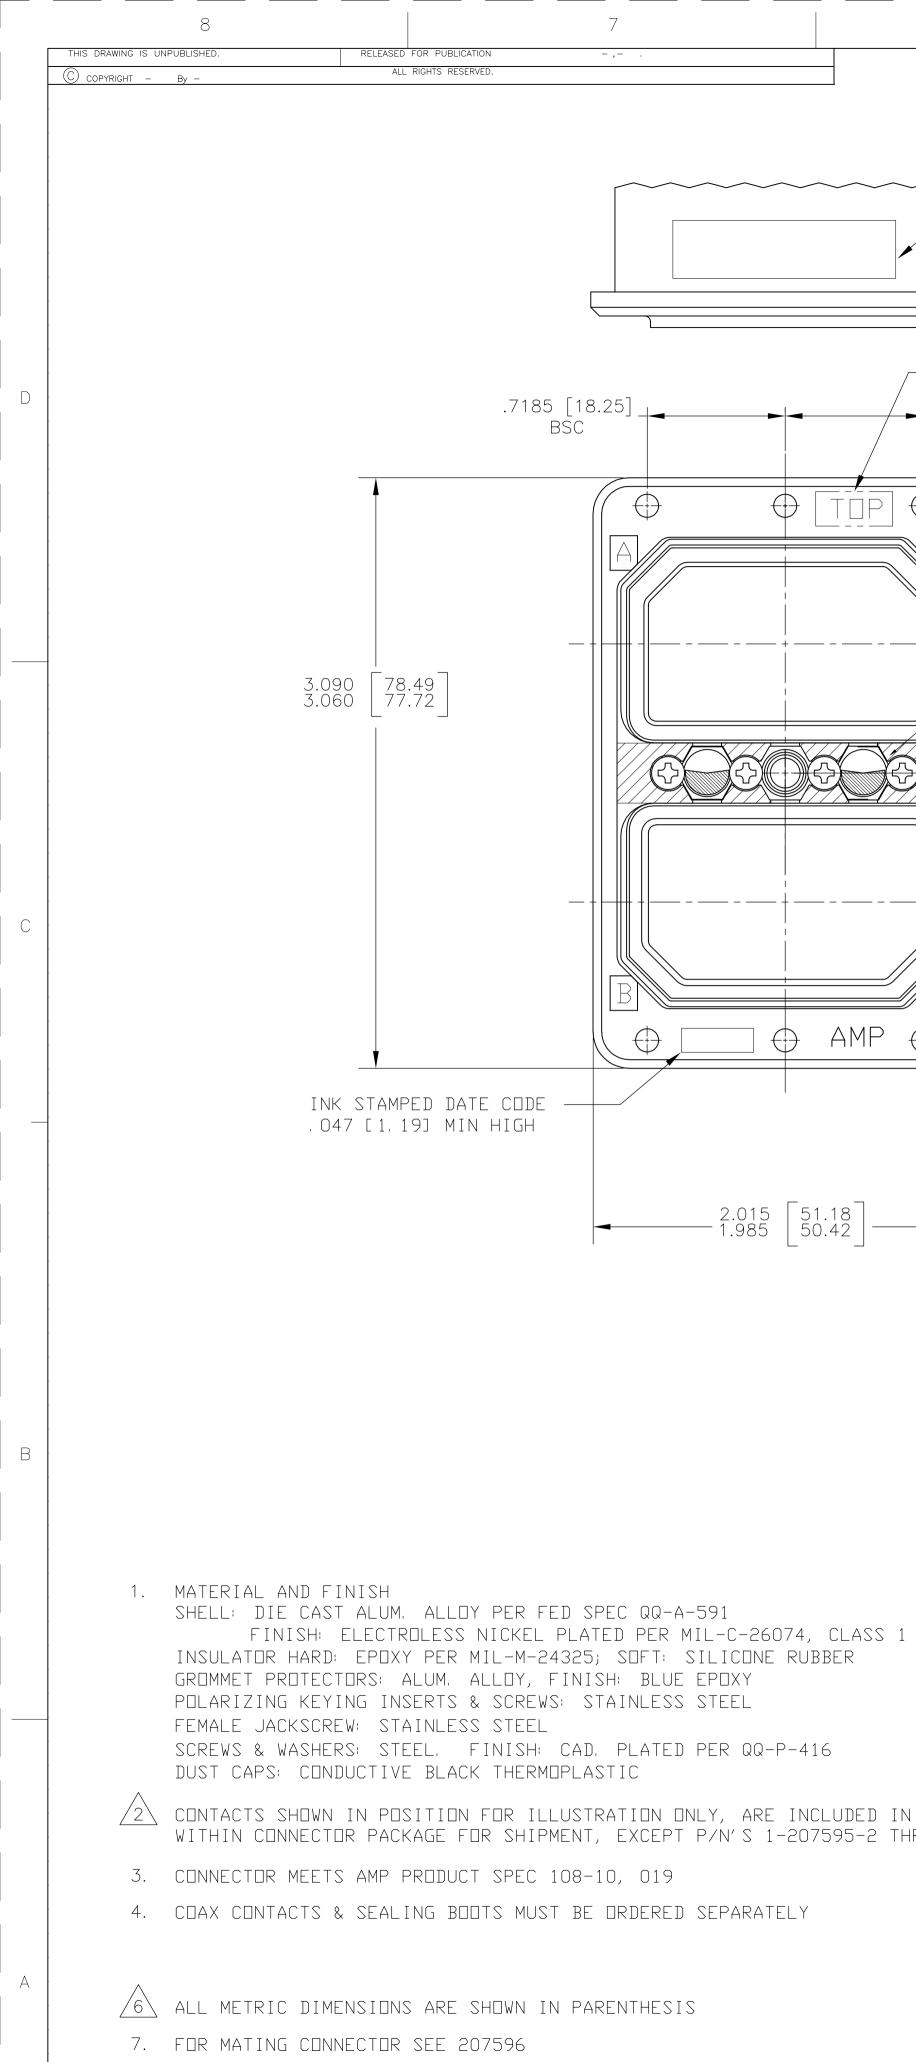

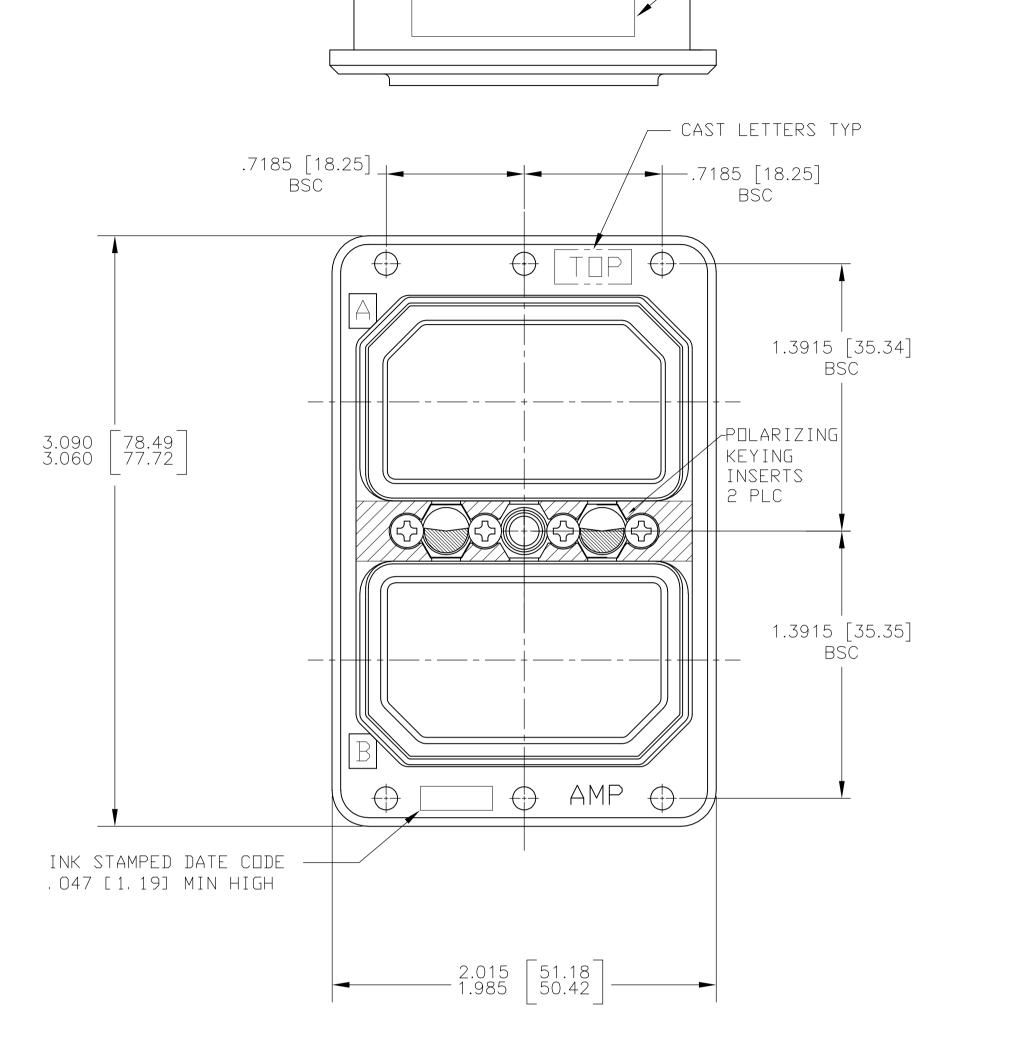

INK STAMPED PART NO. . 047 [1.19] MIN HIGH

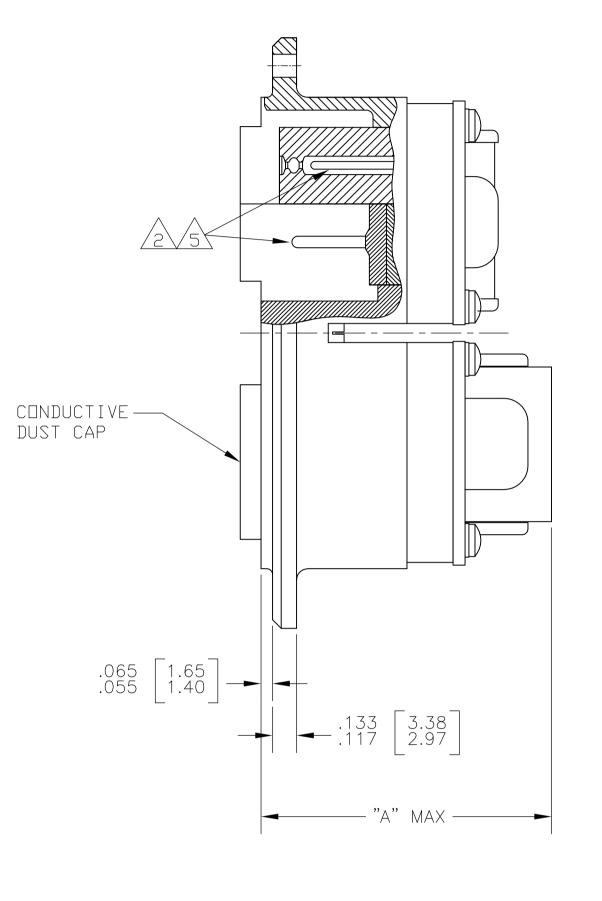

	INSERT ARRANGEMENT						
	26	3202	67	106			
"A" MAX			1,525 [38,74]	1.279 [32.49]			

		ARRAN	GEMENT	PART NO 8	
	PART NO.	MODULE A MODULE B		LESS CONTACTS	
	207595-1	106P	678	1-207595-2	
	207595-2	106P	268	1-207595-3	
	207595-3	106P	106P	1-207595-4	
OBSOLETE	207595-4	106P	1068	1-207595-5	OBSOLETE
	207595-5	1068	1068	1-207595-6	
	207595-6	1068	26P	1-207595-7	OBSOLETE
	207595-7	1068	67P	1-207595-8	OBSOLETE
OBSOLETE	207595-8	67\$	678	1-207595-9	
	207595-9	1065	32C2P	2-207595-0	OBSOLETE

1.447 [36.75] 1.427 [36.25]

REVISIONS

DESCRIPTION

ø.120 [ø3.05] – 2 MTG HOLES REF ONLY

R REV PER ECO-11-011393

 $\bigoplus$ 

08JUL11 PY DE

DF

.188±.010 R [4.78±0.25] R ~ 4 PLC

REAR MOUNT— FEMALE JACKSCREW #10-24 DOUBLE THREAD SELF LOCKING

ø.120±.002 -[ø3.048±0.050] 4 HOLES FOR #4-40 MTG SCREWS

THIS DRAWING IS A CONTROLLED DOCUMENT.			DWN C.C.THOMAS	21MAR02							
			CHK J.MARKEY	3-25-02			STE		Conr	rectivity	/
DIMENSIONS: /	TOLE OTHER	RANCES UNLESS RWISE SPECIFIED:	APVD	3-25-02	NAME						
inches /6			J.MARKEY		1	RECE	PTACLE	CONNECTO	R INST	ALLATIO	NC
	0 PLC	± -	PRODUCT SPEC			(\A/IT	L CENT	ER FEMALE	IACK	CODEW	\
<b></b>	1 PLC	± -	_			( ****	L CENI	ER FEMALE	JACK	SCKEW	)
<del>(0)</del> <del></del>	2 PLC 3 PLC	± – + _	APPLICATION SPEC		1						
$\downarrow$	4 PLC	± _			SIZE	CAGE CODE	DRAWING NO				RESTRICTED T
	ANGLES	± -	_		]						
MATERIAL —	FINISH	_	WEIGHT		A1	00779	<b>C</b> -20	7595			_
			CUSTOMER DE	RAWING				SCALE 2·1	SHEET	1 OF	1 REV R

35C52

NO INSERT

2-207595-1

106P

NO INSERT

1-207595-0

1-207595-1

DUST CAPS: CONDUCTIVE BLACK THERMOPLASTIC
CONTACTS SHOWN IN POSITION FOR ILLUSTRATION ONLY, ARE INCLUDED IN A CONTAINER
WITHIN CONNECTOR PACKAGE FOR SHIPMENT, EXCEPT P/N'S 1-207595-2 THRU 2-207595-1

3. CONNECTOR MEETS AMP PRODUCT SPEC 108-10, 019

RELEASED FOR PUBLICATION

ALL RIGHTS RESERVED.

4. COAX CONTACTS & SEALING BOOTS MUST BE ORDERED SEPARATELY

6	<u> </u>	4LL	METRIC	DIMENSIONS	ARE	SHOMN	IN	PARENTHESIS	

7. FOR MATING CONNECTOR SEE 207596

8 CONNECTORS ORDERED LESS CONTACTS WILL BE MARKED WITH SAME P/N AS CONNECTORS ORDERED WITH CONTACTS