



Chipsmall Limited consists of a professional team with an average of over 10 year of expertise in the distribution of electronic components. Based in Hongkong, we have already established firm and mutual-benefit business relationships with customers from,Europe,America and south Asia,supplying obsolete and hard-to-find components to meet their specific needs.

With the principle of "Quality Parts,Customers Priority,Honest Operation,and Considerate Service",our business mainly focus on the distribution of electronic components. Line cards we deal with include Microchip,ALPS,ROHM,Xilinx,Pulse,ON,Everlight and Freescale. Main products comprise IC,Modules,Potentiometer,IC Socket,Relay,Connector.Our parts cover such applications as commercial,industrial, and automotives areas.

We are looking forward to setting up business relationship with you and hope to provide you with the best service and solution. Let us make a better world for our industry!



## Contact us


Tel: +86-755-8981 8866 Fax: +86-755-8427 6832

Email & Skype: info@chipsmall.com Web: www.chipsmall.com

Address: A1208, Overseas Decoration Building, #122 Zhenhua RD., Futian, Shenzhen, China



PRODUCT NUMBER  
SEE TABLE

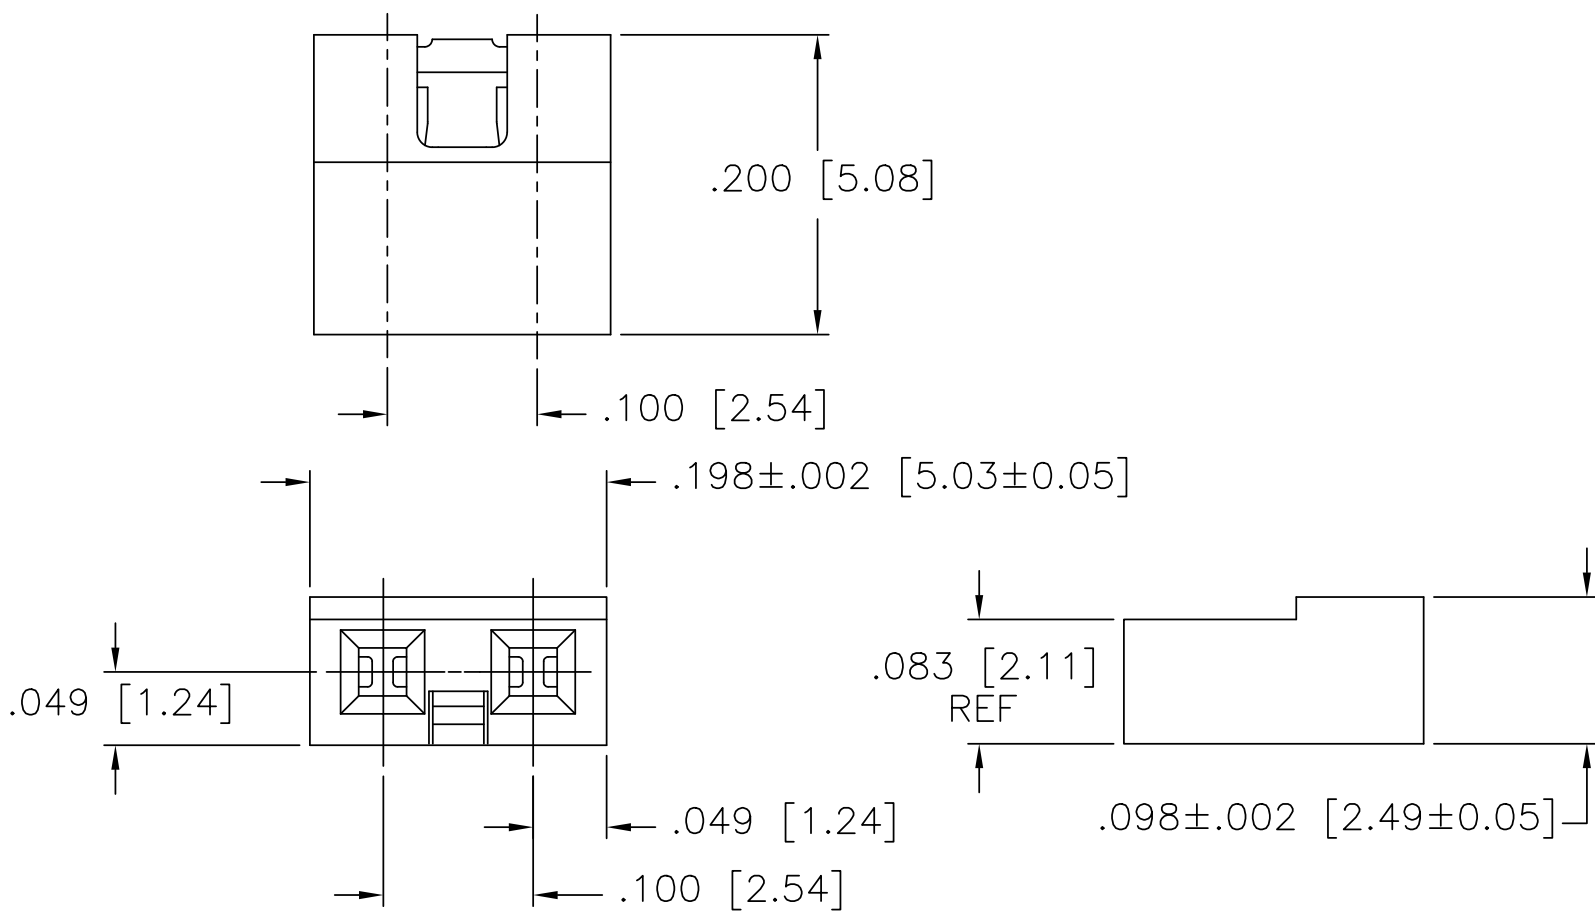

mat'l. code		surface ISO 1302 ✓		tolerance ISO 406 ISO 1101		projection ⊕		product family JUMPER	
ltr ecn nqdr date		tolerances unless otherwise specified		title		1X2 LOW PROFILE JUMPER ASSEMBLY			
S	BLX-N-011711	JZ	2012-05-04	angles	linear	INCH/MM		dwg no	
L	M05-0205	ERE	9/30/05	0°±2'		scale 1:1		sheet of 2	
M	M06-0238	MN	6/16/06	dr	R.EBY	10/07/87		size	
N	M06-0389	AGS	10/4/06	engr	M.HAHN	10/07/87		68786	
P	M08-0209	MHT	7/18/08	chr	M.HAHN	10/07/87		A3	
R	M09-0065	MHT	4/13/09	appd	M.HAHN	10/07/87		type Product Customer Drawing	
sheet	revisions	S	S						
index	sheet	1	2						

PRODUCT No.	CONTACT PLATING	HSG COLOR	LEAD FREE
68786-102	15u"/.38u Au OR GXT OVER 50u"/1.27u Ni	WHITE	NOTE 4
-202	30u"/.76u Au OR GXT OVER 50u"/1.27u Ni	WHITE	
-302	100u"/2.54u Sn	WHITE	
-402	<del>Au FLASH OVER 50u"/1.27u Ni</del>	<del>BLACK</del>	
-103	15u"/.38u Au OR GXT	BLUE	
-203	30u"/.76u Au OR GXT	BLUE	
-303	100u"/2.54u Sn	BLUE	
-403	<del>Au FLASH OVER 50u"/1.27u Ni</del>	<del>BLUE</del>	
-802	<del>SAME AS -202 EXCEPT ADD SPECIAL MIL MARKING</del>		
68786-204	30u"/.76u Au OR GXT OVER 50u"/1.27u Ni	YELLOW	
68786-304	100u"/2.54u Sn	YELLOW	

OBSOLETE  
OBSOLETE  
OBSOLETE

NOTES:

- ① MATERIAL: POLYESTER, FLAME RETARDANT PER UL-94-V0 .
2. RECOMMENDED APPLICATION DATA:
  - A. ALL MATING PINS TO BE .025/.64 SQ ON TRUE CENTERS OF GIVEN TERMINAL SPACING WITHIN .015/.38 DIA .
  - B. SUGGESTED MATING PIN LENGTH .160/4.06 MIN .
- ③ ADD "LF" SUFFIX AT THE END OF PART NUMBER FOR LEAD FREE OPTION.
4. THIS PRODUCT MEETS EUROPEAN UNION DIRECTIVES AND OTHER COUNTRY REGULATION AS DESCRIBED IN GS-22-008.
5. THIS PRODUCT IS NOT INTENDED TO BE EXPOSED TO A MANUFACTURING SOLDER PROCESS.
6. PRODUCT SPECIFICATION: BUS-12-071.

mat'l. code		surface ISO 1302 ✓	tolerance ISO 406 ISO 1101	projection 	product family JUMPER
l	tr	ec	n	o	d
s		tolerances unless otherwise specified		title	
		angles	linear	INCH/MM	
				1X2 LOW PROFILE JUMPER ASSEMBLY	
		0'±2'		scale 1:1	
		dr	R.EBY	10/07/87	dwg no
		enr	M.HAHN	10/07/87	sheet 2 of 2
		chr	M.HAHN	10/07/87	size
		app	M.HAHN	10/07/87	A3
				type Product Customer Drawing	
sheet	revision				
index	sheet				

