



Chipsmall Limited consists of a professional team with an average of over 10 year of expertise in the distribution of electronic components. Based in Hongkong, we have already established firm and mutual-benefit business relationships with customers from,Europe,America and south Asia,supplying obsolete and hard-to-find components to meet their specific needs.

With the principle of “Quality Parts,Customers Priority,Honest Operation,and Considerate Service”,our business mainly focus on the distribution of electronic components. Line cards we deal with include Microchip,ALPS,ROHM,Xilinx,Pulse,ON,Everlight and Freescale. Main products comprise IC,Modules,Potentiometer,IC Socket,Relay,Connector.Our parts cover such applications as commercial,industrial, and automotives areas.

We are looking forward to setting up business relationship with you and hope to provide you with the best service and solution. Let us make a better world for our industry!



## Contact us

Tel: +86-755-8981 8866 Fax: +86-755-8427 6832

Email & Skype: [info@chipsmall.com](mailto:info@chipsmall.com) Web: [www.chipsmall.com](http://www.chipsmall.com)

Address: A1208, Overseas Decoration Building, #122 Zhenhua RD., Futian, Shenzhen, China




NOTE: METRIC DIMENSIONS ARE IN PARENTHESES AND ARE EXPRESSED IN MILLIMETERS

THERMALLOY SPECIFICATION CONTROL DRAWING  
SOCKETS, LAMINATED - MOUNTING

035075

REVISION RECORD			
ECN NO.	CUSTOMER REV	AAVID REV	DATE
11776	J	A	3-22-01

035075


J	DELETIONS	8/2/85	7887	KM	DLB
SYM	REVISION RECORD	DATE	ECN	DRAWN	CHECKED
		<b>Thermalloy Inc.</b>			
TITLE A SOCKETS, LAMINATED-MOUNTING				SCALE NONE DO NOT SCALE	
DRAWN S. JOHNSON		DATE 5-8-75		SIZE A	MATERIAL
CHECKED S. JOHNSON		DATE 5-8-75		TYPE SD	SEE 2.0
APPROVED		DATE		CODE IDENT NO. 13103	
TOLERANCES +.015 (.38) +1° EXCEPT AS NOTED		ORIGINATING ECM 2655		DRAWING NUMBER 11692 THRU 11695	
				REV J	

NOTE: METRIC DIMENSIONS ARE IN PARENTHESES AND ARE EXPRESSED IN MILLIMETERS

- 1.0 SCOPE: THIS DOCUMENT DETAILS THE REQUIREMENTS FOR LAMINATED MOUNTING SOCKETS.
- 2.0 MATERIAL:
- 2.1 TOP PLATE: MOLDED NYLON PER MIL-P-20693A
- 2.2 BASE: PHENOLIC PBE GRADE, COLOR: NATURAL
- 2.3 COLLECTOR PLATE: STEEL, ~~CAD PLATE~~ ZINC II PLATE P.D.
- 2.4 CONTACTS: .012 THICK BRASS. ~~CAD PLATE~~ ZINC II PLATE P.D.
- 3.0 REQUIREMENTS:
- 3.1 SOLDERABILITY: SOLDERABLE PER EIA SOLDERABILITY SPEC RS-186-9E
- 4.0 PRECEDENCE:
- 4.1 IN THE EVENT OF CONFLICT, THE ORDER OF PRECEDENCE FOR RELATED DOCUMENTS SHALL BE AS FOLLOWS:
- A. THIS DOCUMENT
- B. OTHER SPECIFICATIONS
- 5.0 CONFIGURATION:
- 5.1 DIMENSIONAL REQUIREMENTS: SEE TABLE "A"
- 5.2 METRIC DIMENSIONS ARE IN PARENTHESES AND ARE EXPRESSED IN MILLIMETERS.
- 5.3 TOLERANCES ON NOTED DIMENSIONS TO BE  $\pm .010$  (.25).

SEE SHEET 1

035075

SYM	REVISION RECORD	DATE	ECN	DRAWN	CHECKED
 <b>Thermalloy<sup>*</sup> Inc.</b>					SCALE
					NONE DO NOT SCALE
DRAWN S. JOHNSON DATE 5-8-75			SIZE A	MATERIAL	
CHECKED S. JOHNSON DATE 5-8-75			TYPE SD	SEE 2.0	
APPROVED			DATE	CODE IDENT NO. 13103	
TOLERANCES			ORIGINATING ECM	DRAWING NUMBER	REV
$\pm .015$ (.38) $\pm 1^\circ$ EXCEPT AS NOTED			2655	11692 THRU 11695	J


SHEET 2 OF 5

TABLE "A"

THERMALLOY		(OLD)	EEI P/N	COLOR	FIGURE	CONFIGURATION
PART #	CAT. NO.	KEYSTONE P/N				
11692	8114 LB 603	4602	1001-2	BLUE	1	TO-3 DIAMOND 035075
11693	8116 LB 603	4608	1004-2	NATURAL	2	TO-3 SQUARE
11694	8115 LB 666	4612	1011-2-A	GREEN	3	TO-66 DIAMOND
11695	8117 LB 466	4625	1012-1	RED	4	TO-66 SQUARE

SEE SHEET 1

035075

SYM	REVISION RECORD	DATE	ECN	DRAWN	CHECKED
 <b>Thermalloy<sup>*</sup> Inc.</b>					
TITLE SOCKETS, LAMINATED - MOUNTING					SCALE NONE DO NOT SCALE
DRAWN S. JOHNSON		DATE 5-8-75		SIZE A	MATERIAL
CHECKED S. JOHNSON		DATE 5-8-75		TYPE SD	SEE 2.0
APPROVED		DATE		CODE IDENT NO. 13103	
EXCEPT AS NOTED DIMENSIONS ARE IN INCHES TOLERANCES: $\pm .015$ (.38) $\pm .10$		ORIGINATING ECN 2655		DRAWING NUMBER 11692 thru 11695	
					REV J

SHEET 3 OF 5



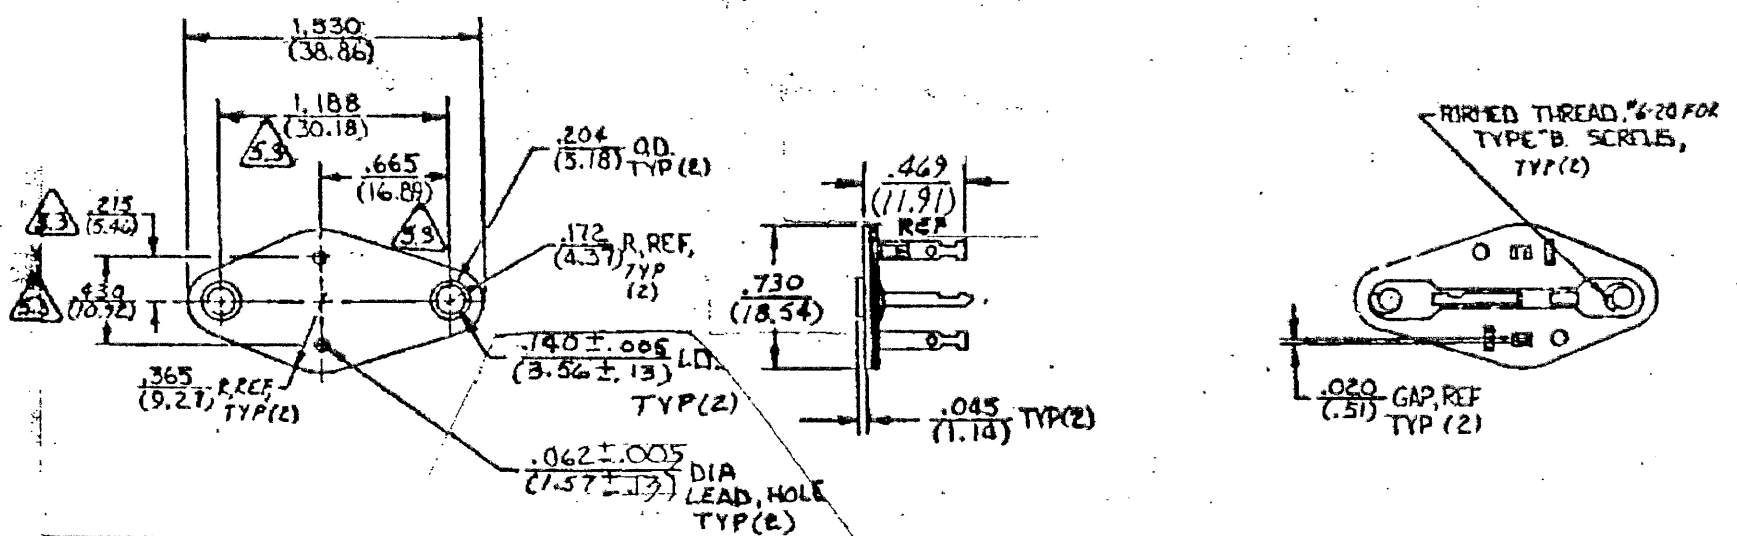


FIGURE 1

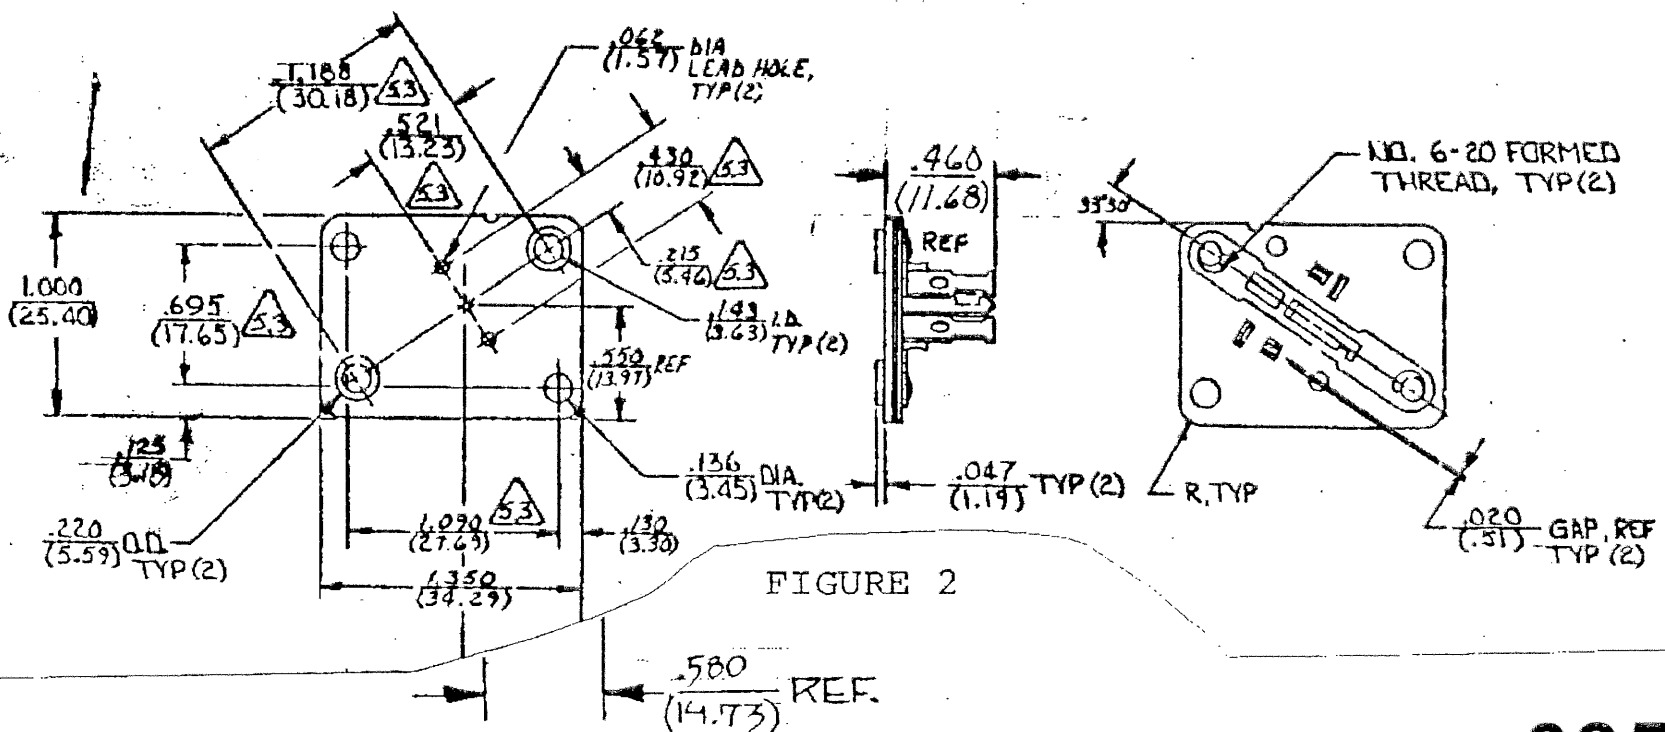


FIGURE 2

SEE SHEET 1

035075

SYM	REVISION RECORD	DATE	ECN	DRAWN	CHECKED
<div style="display: flex; align-items: center;"> <div style="font-size: 2em; margin-right: 10px;">T</div> <div> <b>Thermalloy</b>  <b>Company</b> </div> </div>					
TITLE					SCALE
SOCKETS, LAMINATED - MOUNTING					NONE DO NOT SCALE
DRAWN <i>L. Johnson</i> DATE 5-8-75			MATERIAL		
CHECKED <i>L. Johnson</i> DATE 5-8-75			SEE 2.0		
APPROVED			DATE		
EXCEPT AS NOTED DIMENSIONS ARE IN INCHES TOLERANCES $\pm .015$ (.38) $\pm 1^0$			ORIGINATING ECN OR ENGINEERING ORDER 2655		
SIZE A		TYPE SD		REV	
DRAWING NUMBER 11692 thru 11695				J	

