



Chipsmall Limited consists of a professional team with an average of over 10 year of expertise in the distribution of electronic components. Based in Hongkong, we have already established firm and mutual-benefit business relationships with customers from,Europe,America and south Asia,supplying obsolete and hard-to-find components to meet their specific needs.

With the principle of “Quality Parts,Customers Priority,Honest Operation,and Considerate Service”,our business mainly focus on the distribution of electronic components. Line cards we deal with include Microchip,ALPS,ROHM,Xilinx,Pulse,ON,Everlight and Freescale. Main products comprise IC,Modules,Potentiometer,IC Socket,Relay,Connector.Our parts cover such applications as commercial,industrial, and automotives areas.

We are looking forward to setting up business relationship with you and hope to provide you with the best service and solution. Let us make a better world for our industry!



## Contact us

Tel: +86-755-8981 8866 Fax: +86-755-8427 6832



Email & Skype: info@chipsmall.com Web: www.chipsmall.com

Address: A1208, Overseas Decoration Building, #122 Zhenhua RD., Futian, Shenzhen, China



MATED WITH: -	LOC A	DIST -	REVISIONS					
			P	LTR	DESCRIPTION	DATE	DWN	APVD
PROJECT NR.: 87-9187			K11	REVISED PER ECR-12-002298		06FEB2012	Mah	Abele

<del>828921-3</del>	<del>1.9±0.15</del>	OBSOLETE
<del>828921-2</del>	<del>1.5±0.15</del>	OBSOLETE
828921-1	1.5±0.15	
PN	Maß A	

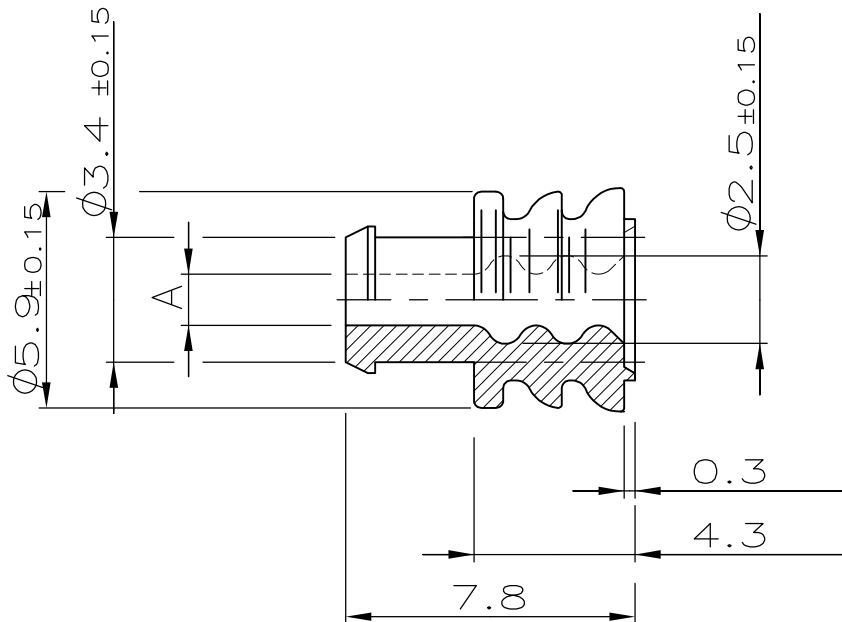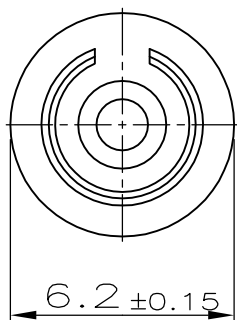

Bemerkungen  
NOTES

- Einzelheiten der Ausfuehrung bleiben dem Hersteller ueberlassen  
DETAILS OF DESIGN ARE LEFT TO MANUFACTURER
- Passend fuer Drahtgroessenbereich > 1 - 2.5mm<sup>2</sup>  
SUITABLE FOR WIRE SIZE RANGE:
- Passend fuer Isolationsdurchmesser:  
SUITABLE FOR INSULATION DIAMETER: 2.1 - 3.0
- Bestueckungshilfe fuer Einzelleiterabdichtung siehe: TE CONNECTIVITY: 965702  
INSERTER FOR SINGLE WIRE SEAL SEE :
- Keine Luftloecher zulaessig  
NO AIR BUBBLES PERMITTED

1 : 1



nur für Handzangen-  
verarbeitung / oelfrei  
FOR HAND TOOL PROCESS ONLY  
OILFREE

(K8)

RELEASED FOR PUBLICATION

ALL RIGHTS RESERVED.

THIS DRAWING IS UNPUBLISHED.

By -

©

DIMENSIONS: mm	DWN	P. Gaupp	17 APR 97	MATERIAL	-	FINISH	-
	CHK	D. Kümpel	21 APR 97	TE Connectivity			
TOLERANCES UNLESS OTHERWISE SPECIFIED:	APVD	-	-				
0 PLC ± - 1 PLC ± - 2 PLC ± - 3 PLC ± - 4 PLC ± - ANGLES ± -	PRODUCT SPEC	108-18263-1		SIZE	CAGE CODE	DRAWING NO	RESTRICTED TO
	APPLICATION SPEC	114-18031		A4	00779	C-828921	-
	WEIGHT	-		CUSTOMER DRAWING			
				SCALE	5:1	SHEET	1 OF 1
						REV	K11