



Chipsmall Limited consists of a professional team with an average of over 10 year of expertise in the distribution of electronic components. Based in Hongkong, we have already established firm and mutual-benefit business relationships with customers from,Europe,America and south Asia,supplying obsolete and hard-to-find components to meet their specific needs.

With the principle of "Quality Parts,Customers Priority,Honest Operation,and Considerate Service",our business mainly focus on the distribution of electronic components. Line cards we deal with include Microchip,ALPS,ROHM,Xilinx,Pulse,ON,Everlight and Freescale. Main products comprise IC,Modules,Potentiometer,IC Socket,Relay,Connector.Our parts cover such applications as commercial,industrial, and automotives areas.

We are looking forward to setting up business relationship with you and hope to provide you with the best service and solution. Let us make a better world for our industry!



## Contact us

Tel: +86-755-8981 8866 Fax: +86-755-8427 6832

Email & Skype: info@chipsmall.com Web: www.chipsmall.com

Address: A1208, Overseas Decoration Building, #122 Zhenhua RD., Futian, Shenzhen, China



THIS DRAWING IS UNPUBLISHED.





RELEASED FOR PUBLICATION

20

© COPYRIGHT 20 BY - ALL RIGHTS RESERVED.

REVISIONS

P	LTR	DESCRIPTION	DATE	DWN	APVD
	A3	REDRAWN AND REVISED ECO 16-007059	23MAY2016	HC	WLS

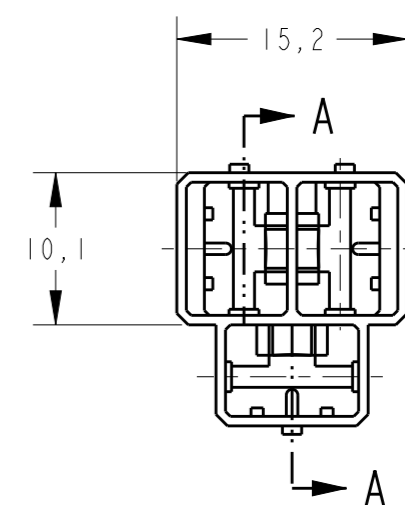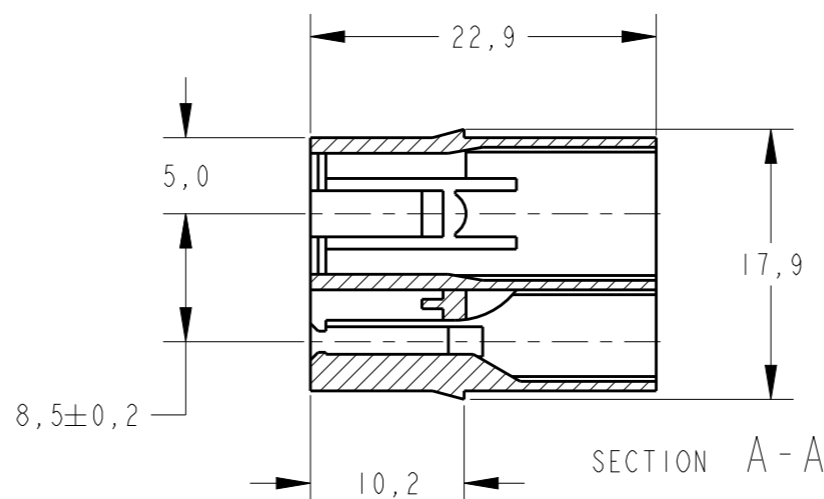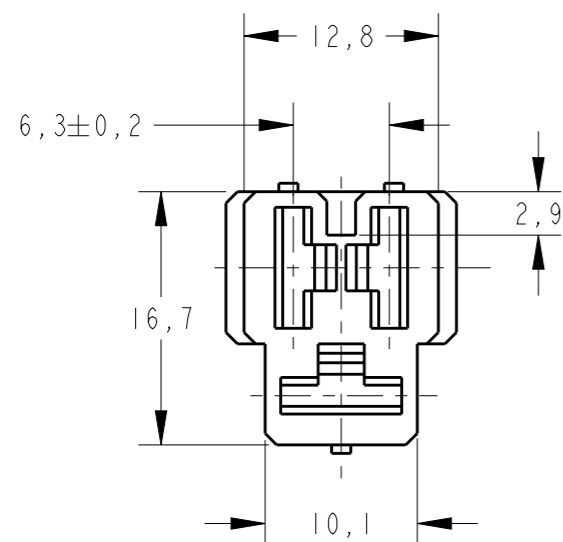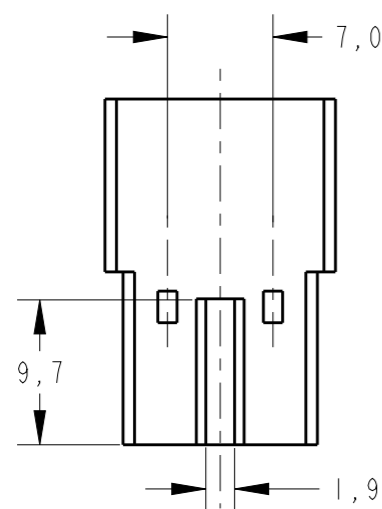

1- INTERCHANGEABLE WITH PN-180941

<del>OBSOLETE</del>	<del>ORANGE</del>	<del>POLYAMIDA 6.6</del>	<del>880573-9</del>
<del>OBSOLETE</del>	<del>VIOLET</del>	<del>POLYAMIDA 6.6</del>	<del>880573-8</del>
<del>OBSOLETE</del>	<del>GRAY</del>	<del>POLYAMIDA 6.6</del>	<del>880573-7</del>
<del>OBSOLETE</del>	<del>BROWN</del>	<del>POLYAMIDA 6.6</del>	<del>880573-6</del>
<del>OBSOLETE</del>	<del>BLACK</del>	<del>POLYAMIDA 6.6</del>	<del>880573-5</del>
<del>OBSOLETE</del>	<del>YELLOW</del>	<del>POLYAMIDA 6.6</del>	<del>880573-4</del>
<del>OBSOLETE</del>	<del>BLUE</del>	<del>POLYAMIDA 6.6</del>	<del>880573-3</del>
<del>OBSOLETE</del>	<del>GREEN</del>	<del>POLYAMIDA 6.6</del>	<del>880573-2</del>
<del>OBSOLETE</del>	<del>RED</del>	<del>POLYAMIDA 6.6</del>	<del>880753-1</del>
	NATURAL	POLYAMIDA 6.6	880573-0
	FINISH	MATERIAL	PART NUMBER

THIS DRAWING IS A CONTROLLED DOCUMENT.

DWN H.C.CANTER 17MAY2016

CHK W.L.STEFANI 18MAY2016

APVD -

NAME 3 WAY T FASTIN-ON REC. HOUSING


SIZE CAGE CODE DRAWING NO RESTRICTED TO

A3 - C-880573

CUSTOMER DRAWING SCALE 2:1 SHEET 1 OF 1 REV A3

DIMENSIONS:

mm

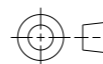

TOLERANCES UNLESS OTHERWISE SPECIFIED:

- 0 PLC ±-
- 1 PLC ±0,4
- 2 PLC ±-
- 3 PLC ±-
- 4 PLC ±-
- ANGLES ±1°

MATERIAL

FINISH

