



Chipsmall Limited consists of a professional team with an average of over 10 year of expertise in the distribution of electronic components. Based in Hongkong, we have already established firm and mutual-benefit business relationships with customers from,Europe,America and south Asia,supplying obsolete and hard-to-find components to meet their specific needs.

With the principle of "Quality Parts,Customers Priority,Honest Operation,and Considerate Service",our business mainly focus on the distribution of electronic components. Line cards we deal with include Microchip,ALPS,ROHM,Xilinx,Pulse,ON,Everlight and Freescale. Main products comprise IC,Modules,Potentiometer,IC Socket,Relay,Connector.Our parts cover such applications as commercial,industrial, and automotives areas.

We are looking forward to setting up business relationship with you and hope to provide you with the best service and solution. Let us make a better world for our industry!



## Contact us

Tel: +86-755-8981 8866 Fax: +86-755-8427 6832


Email & Skype: info@chipsmall.com Web: www.chipsmall.com

Address: A1208, Overseas Decoration Building, #122 Zhenhua RD., Futian, Shenzhen, China



THIS DRAWING IS UNPUBLISHED. RELEASED FOR PUBLICATION  
 © COPYRIGHT - By - ALL RIGHTS RESERVED.

LOC	DIST	REVISIONS			
P	LTR	DESCRIPTION	DATE	DWN	APVD
	C2	REVISED PER ECO-11-004587	11MAR11	RK	HMR

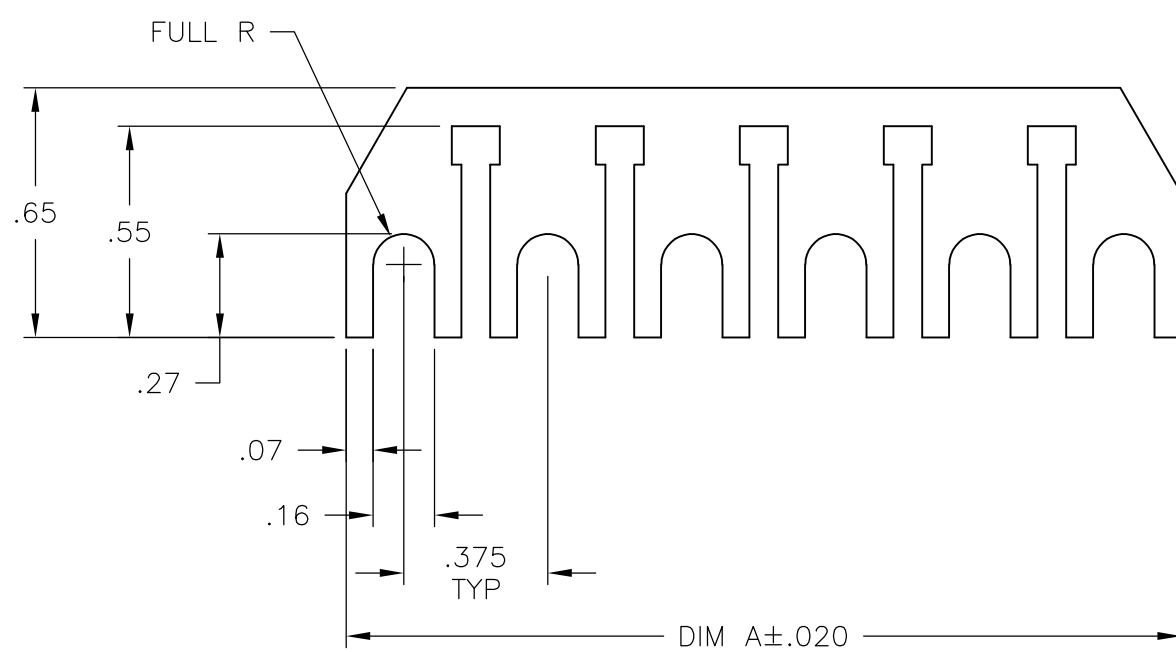

NOTES:

- ① .032 THK BRASS, PLATED .0002 MIN. 60/40 TIN.
- ② .032 THK BRASS PLATED .0002 MIN BRIGHT TIN.
- ③ OBSOLETE PARTS: OBSOLETE CIS STREAMLINING PER D.RENAUD/D.SINISI

③ OBSOLETE	7.425	②	J6-20	<del>2-1447477-0</del>
	5.925	②	J6-16	<del>1-1447477-6</del>
	4.800	②	J6-13	<del>1-1447477-3</del>
	4.050	②	J6-11	<del>1-1447477-1</del>
③ OBSOLETE	3.675	②	J6-10	1-1447477-0
	2.925	②	J6-8	<del>1447477-8</del>
	2.550	②	J6-7	<del>1447477-7</del>
	2.175	②	J6-6	<del>1447477-6</del>
	1.425	②	J6-4	<del>1447477-4</del>
	1.050	②	J6-3	<del>1447477-3</del>
	.675	②	J6-2	1447477-2
	7.425	①	J6-20	4-1437644-8
	5.925	①	J6-16	4-1437644-6
	4.800	①	J6-13	4-1437644-5
4.050	①	J6-11	4-1437644-4	
3.675	①	J6-10	4-1437644-3	
2.925	①	J6-8	5-1437644-3	
2.550	①	J6-7	5-1437644-2	
2.175	①	J6-6	5-1437644-1	
1.425	①	J6-4	5-1437644-0	
1.050	①	J6-3	4-1437644-9	
.675	①	J6-2	4-1437644-7	
	DIM A	MATERIAL	CATALOG NO.	PART NUMBER

THIS DRAWING IS A CONTROLLED DOCUMENT.		DWN S SCHLEGEL 8/4/04	TE Connectivity			
DIMENSIONS: INCHES		CHK S YODER 8/4/04				
TOLERANCES UNLESS OTHERWISE SPECIFIED:		APVD S YODER 8/4/04	NAME J6-XX JUMPER			
0 PLC ± - 1 PLC ± - 2 PLC ± .02 3 PLC ± .010 4 PLC ± - ANGLES ± 1°		PRODUCT SPEC -	-			
MATERIAL -		APPLICATION SPEC -	SIZE A3	CAGE CODE C2	DRAWING NO C-4-1437644-3	RESTRICTED TO -
CUSTOMER DRAWING			SCALE NTS	SHEET 1 OF 1	REV C2	